


HENCO UNDERFLOOR HEATING CONTROL PANEL

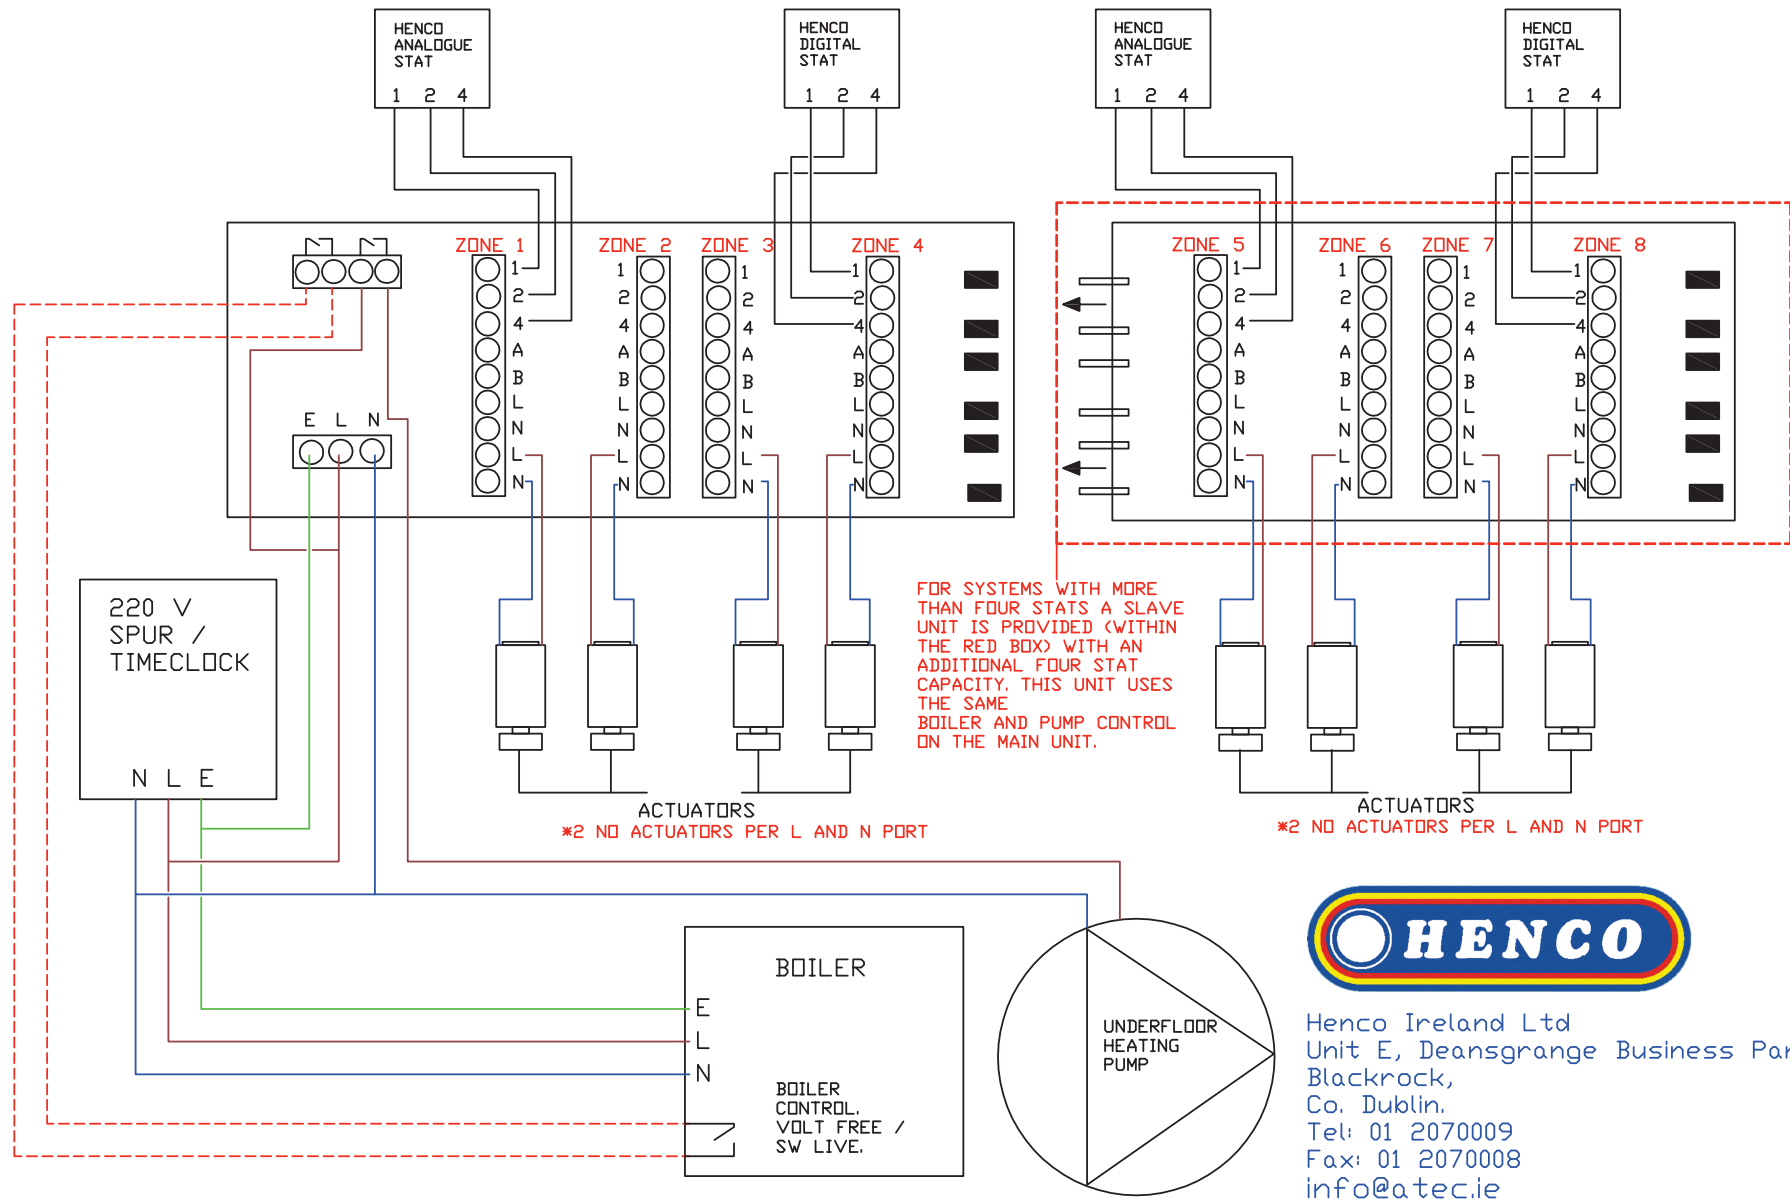

Henco Ireland Ltd
 Unit E, Deansgrange Business Park,
 Blackrock,
 Co. Dublin,
 Tel: 01 2070009
 Fax: 01 2070008
 info@atec.ie